



# MEINDERLY

Rez de chaussée  
1:100

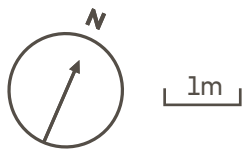




Niveau 1  
1:100

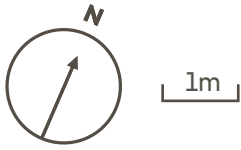

# MEINDERLY



Combles  
1:100

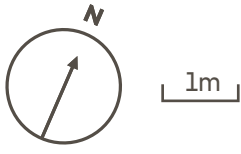



# MEINDERLY

Surcombles  
1:100

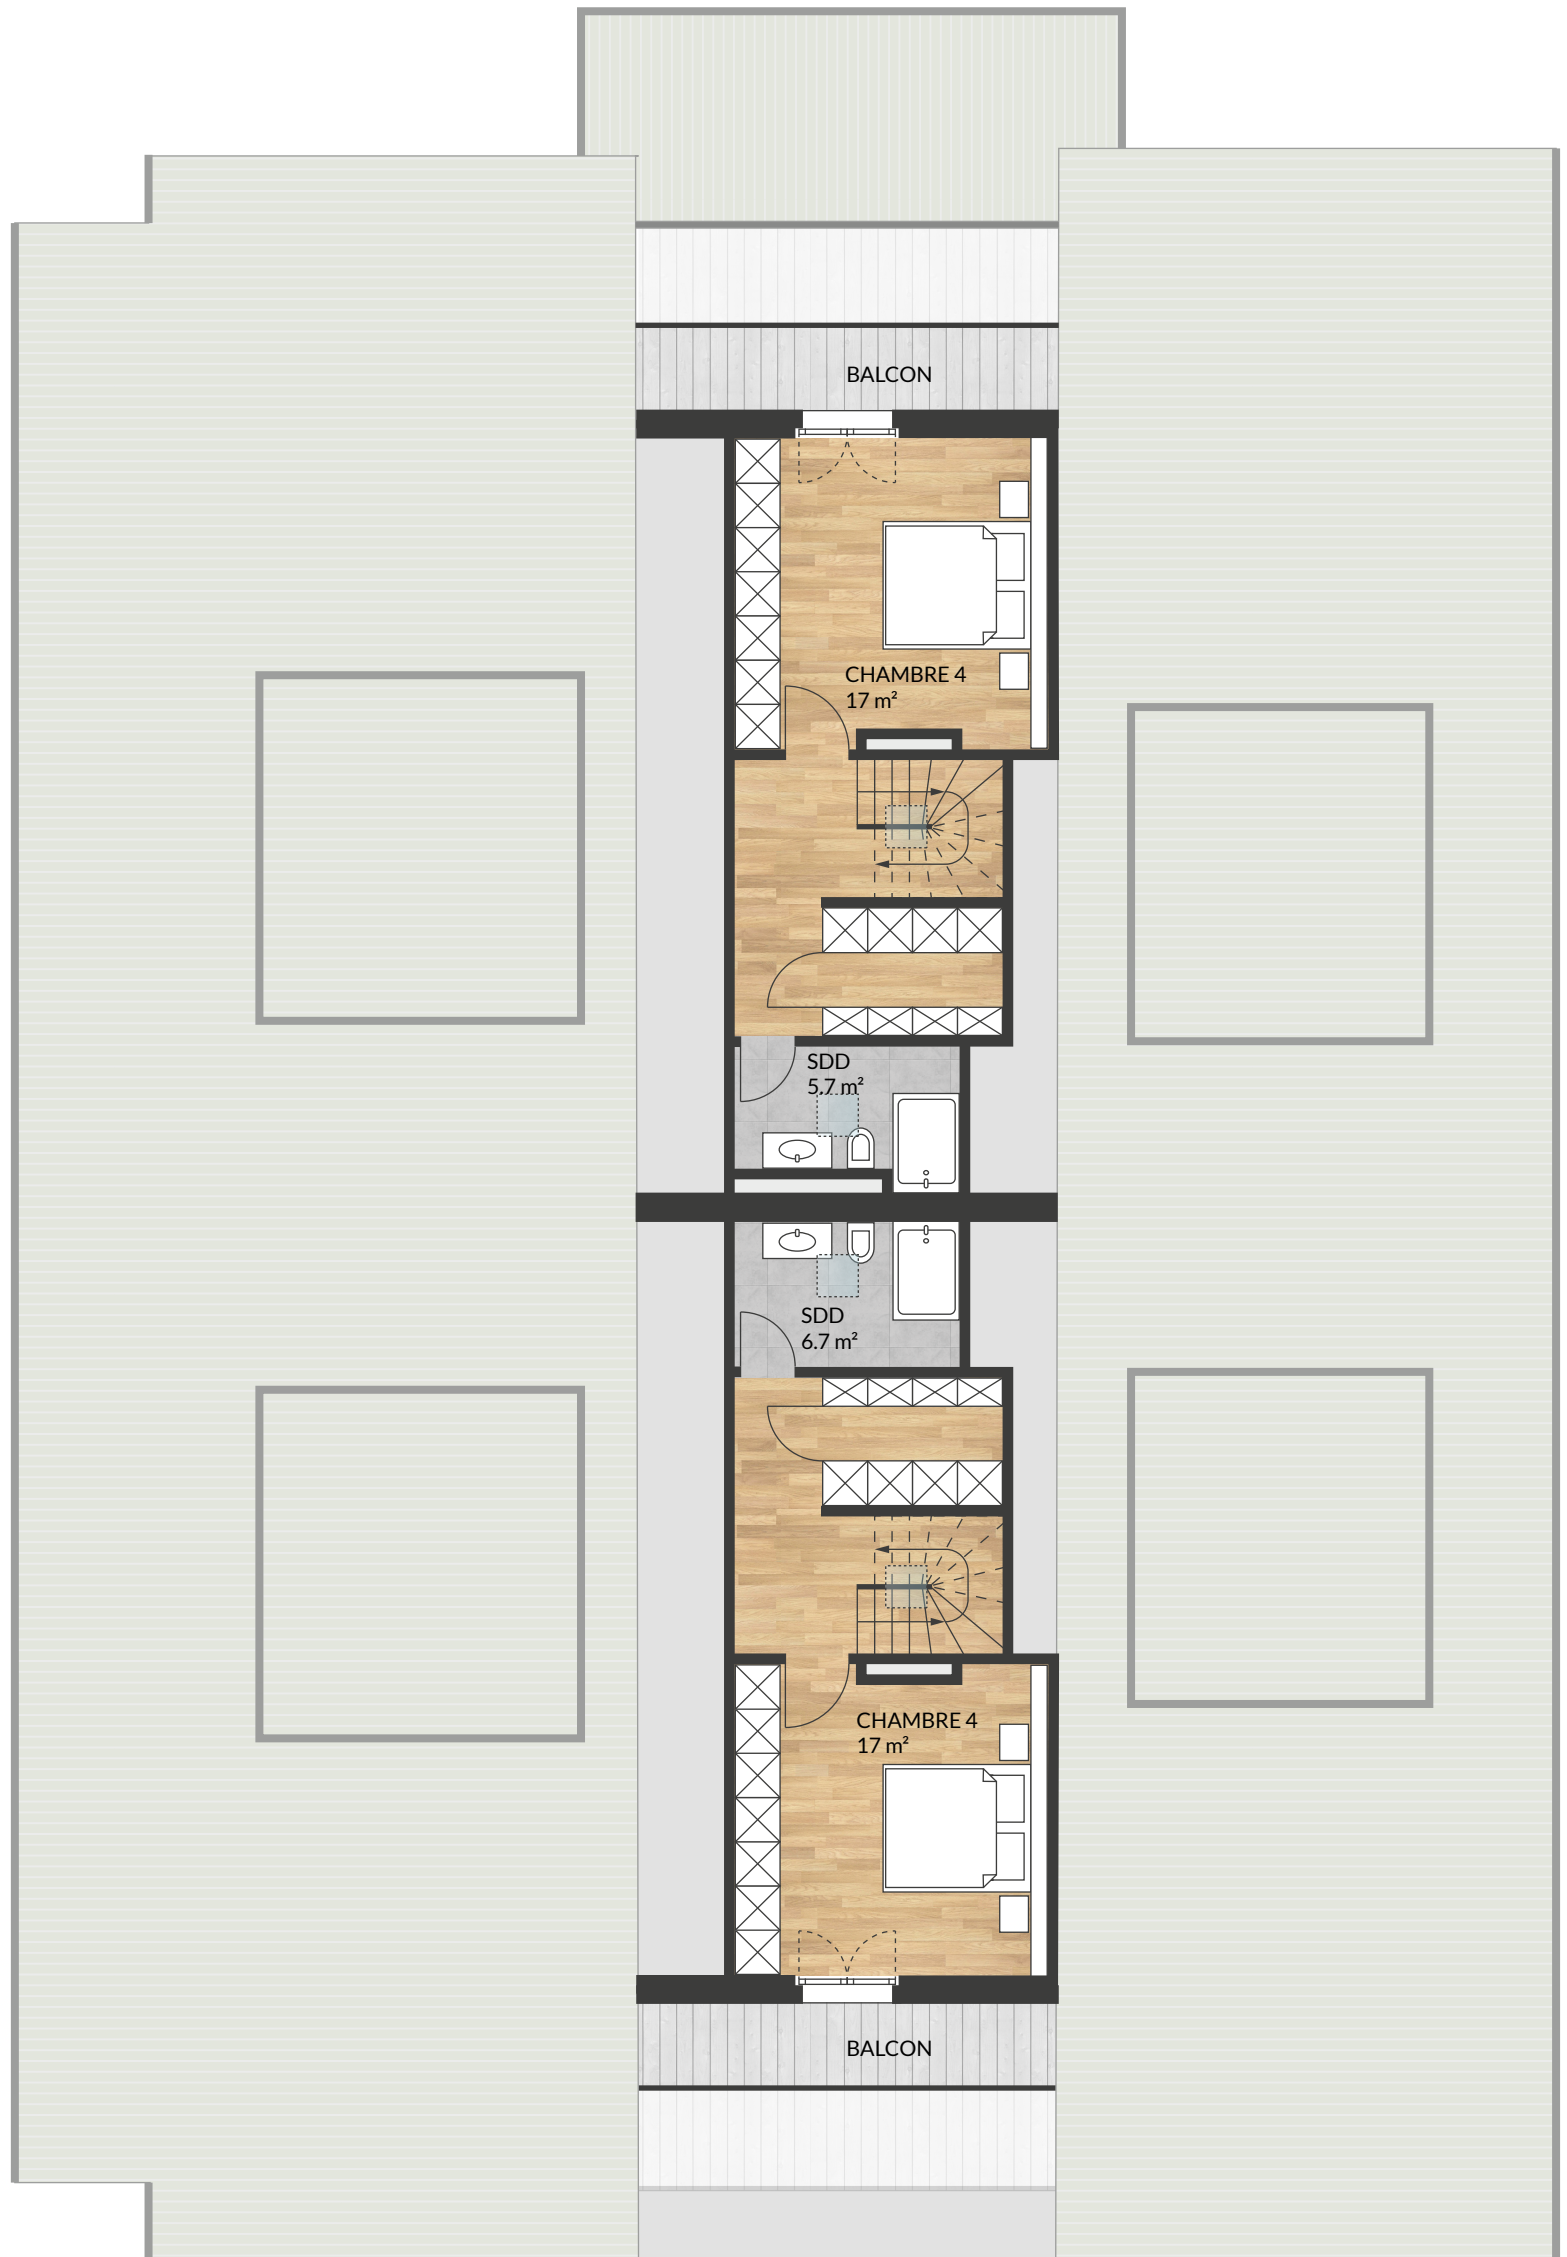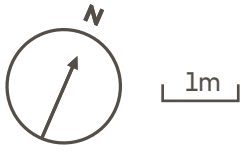



# MEINDERLY

Sous - sol  
1:100

